



DRAFT

MATCH LINE

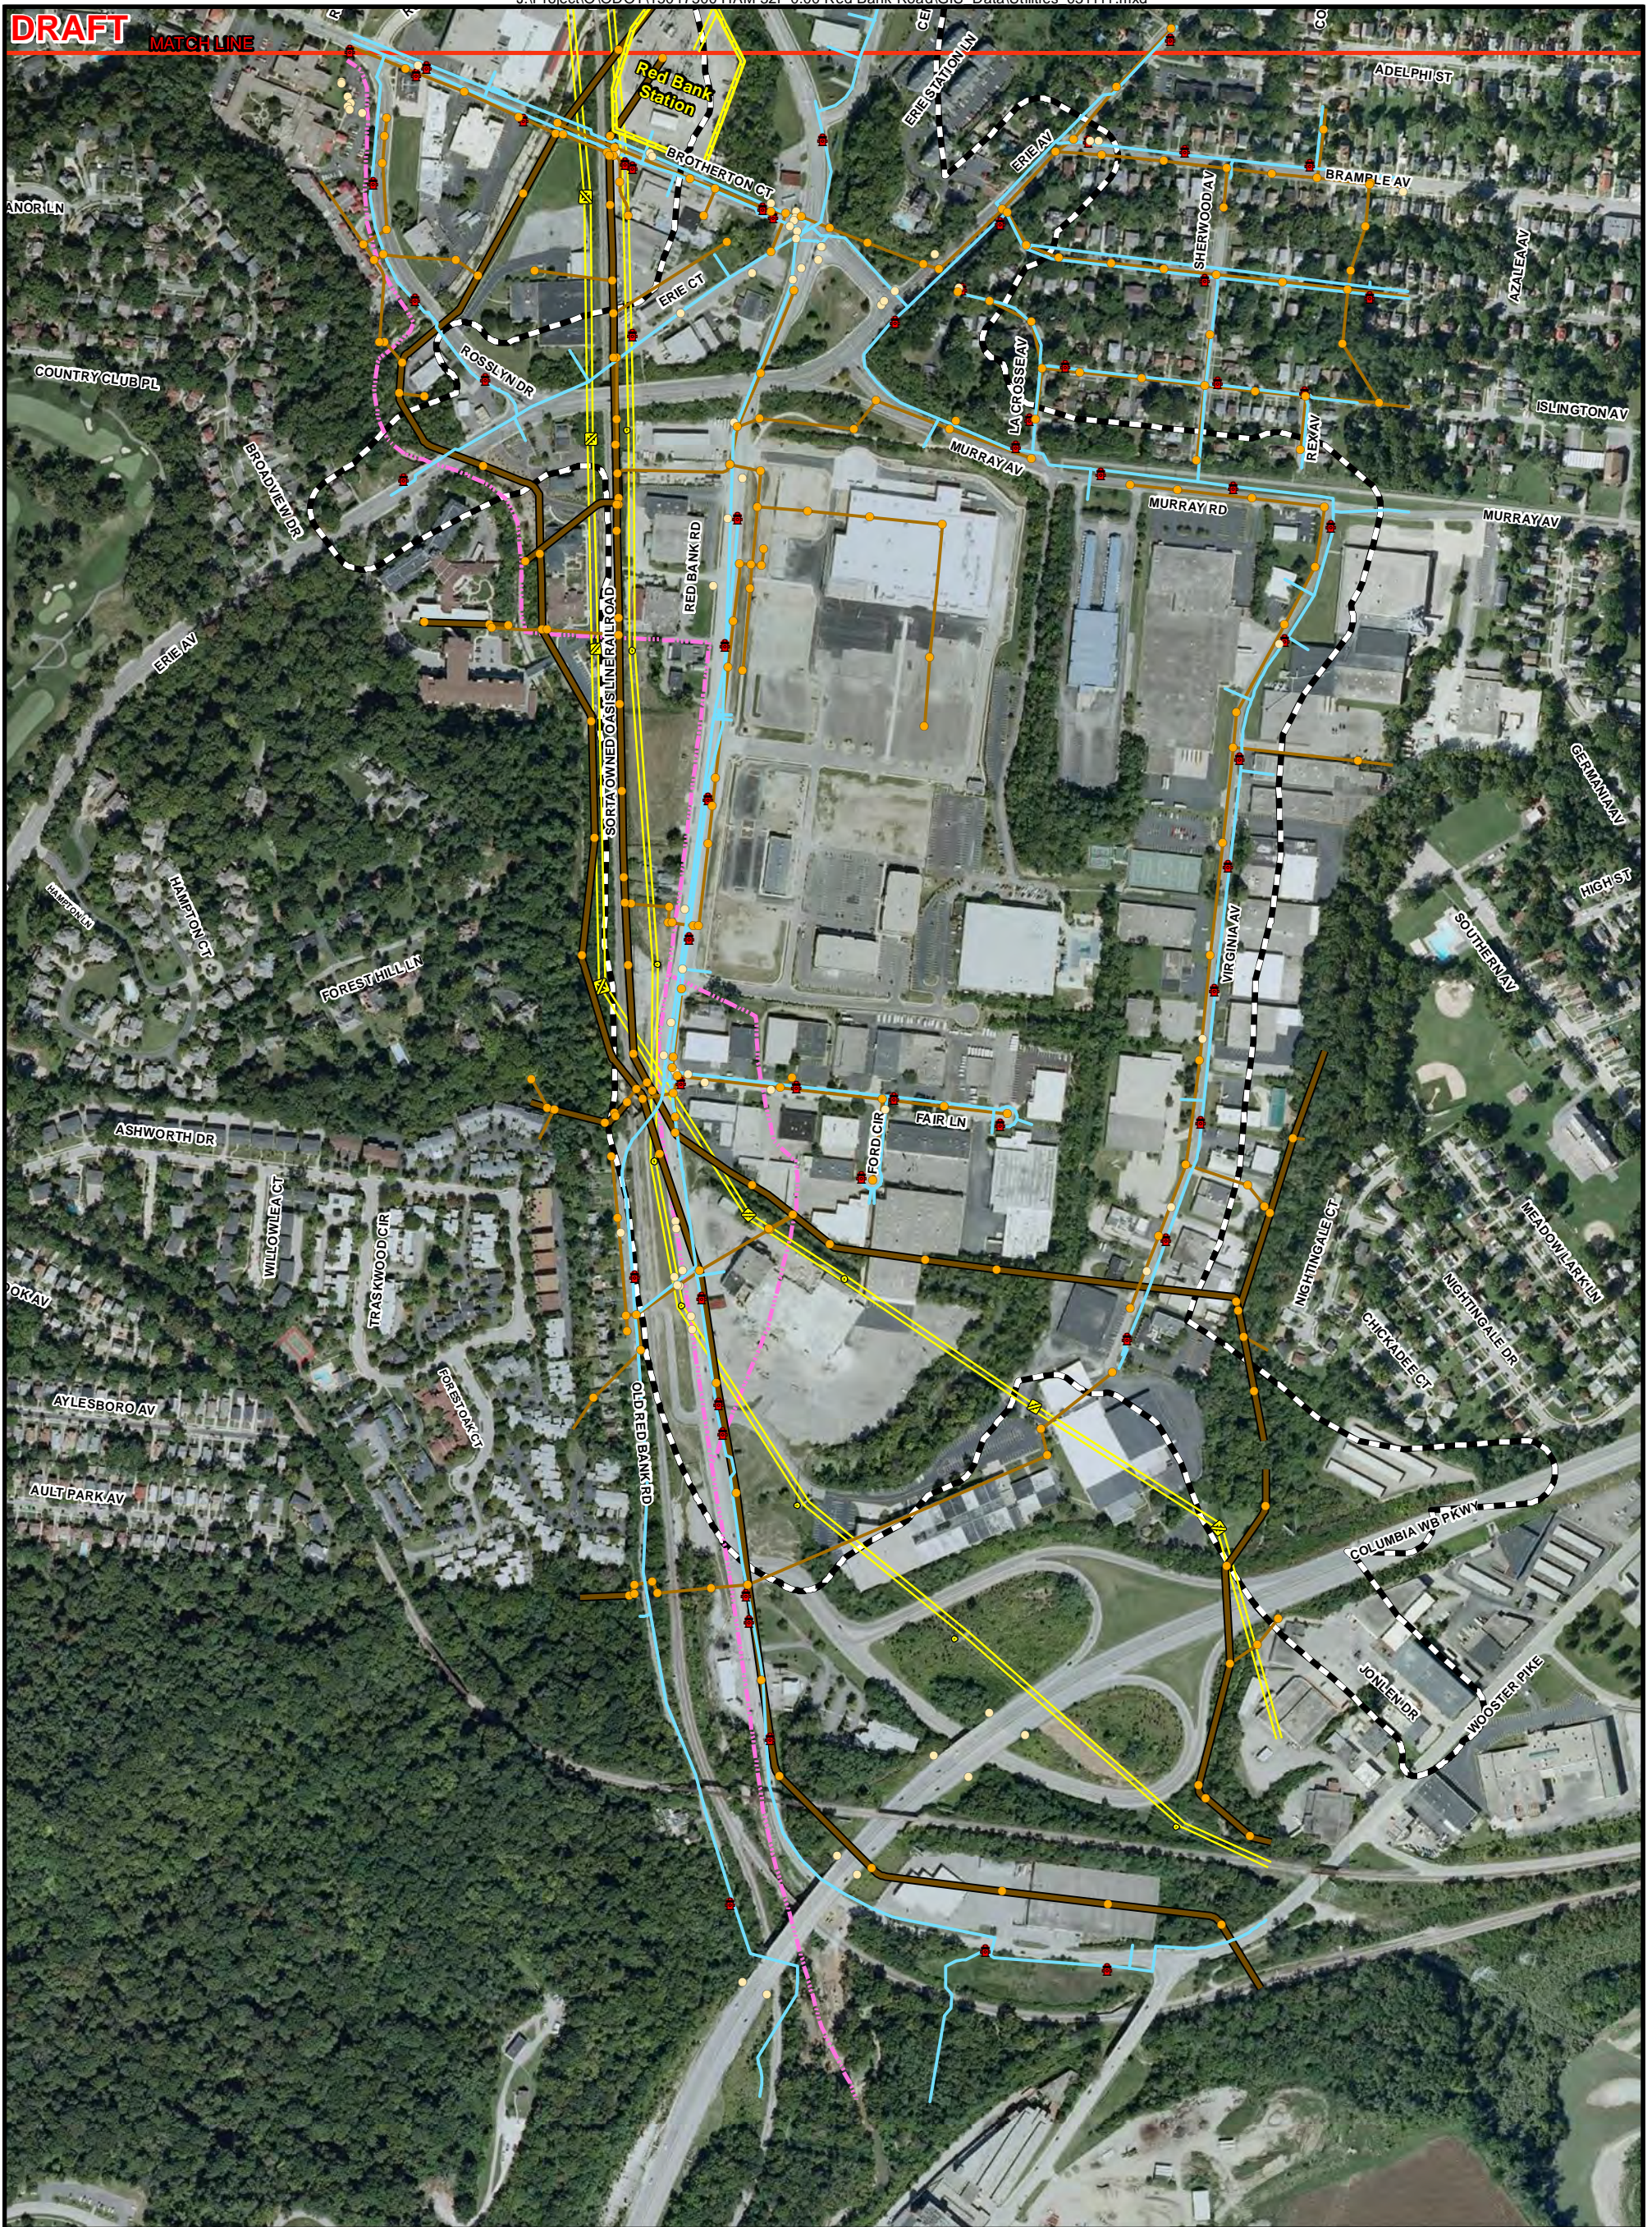

LEGEND:

- Study Area
- Fire Hydrant*
- MSD Manhole*
- Other Manhole*
- MSD Sewer Line***
- Diameter < 36 in.
- Diameter > 36 in.
- Water Main*
- Gas Pipeline**
- High Voltage Electric
- Transmission Line***
- Substation Boundary*
- Electric Lattice Tower*

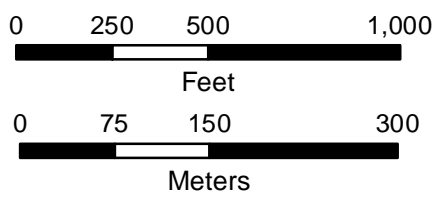

BASE MAP SOURCE:
 ESRI World Imagery; Aerials Express, 2009
 DATA SOURCES:
 *CAGIS; **POWERmap, 2009;
 ***2009 Aerial Photography



HAM 32.00F SEGMENT 1
 REDBANK ROAD CORRIDOR
 PID 86461

**FIGURE 5
 UTILITIES
 SOUTH**

DATE: 3/11/2011	SHEET: 2 of 2
CREATED BY: AG	SCALE: 1 inch= 500 ft.
	JOB NO. 14949072