


CONCEPTUAL TYPICAL SECTION - SEGMENT 2 & 3  
 PROFILE @5.00% MAX  
 U.S. 50 TO ANCOR CONNECTOR

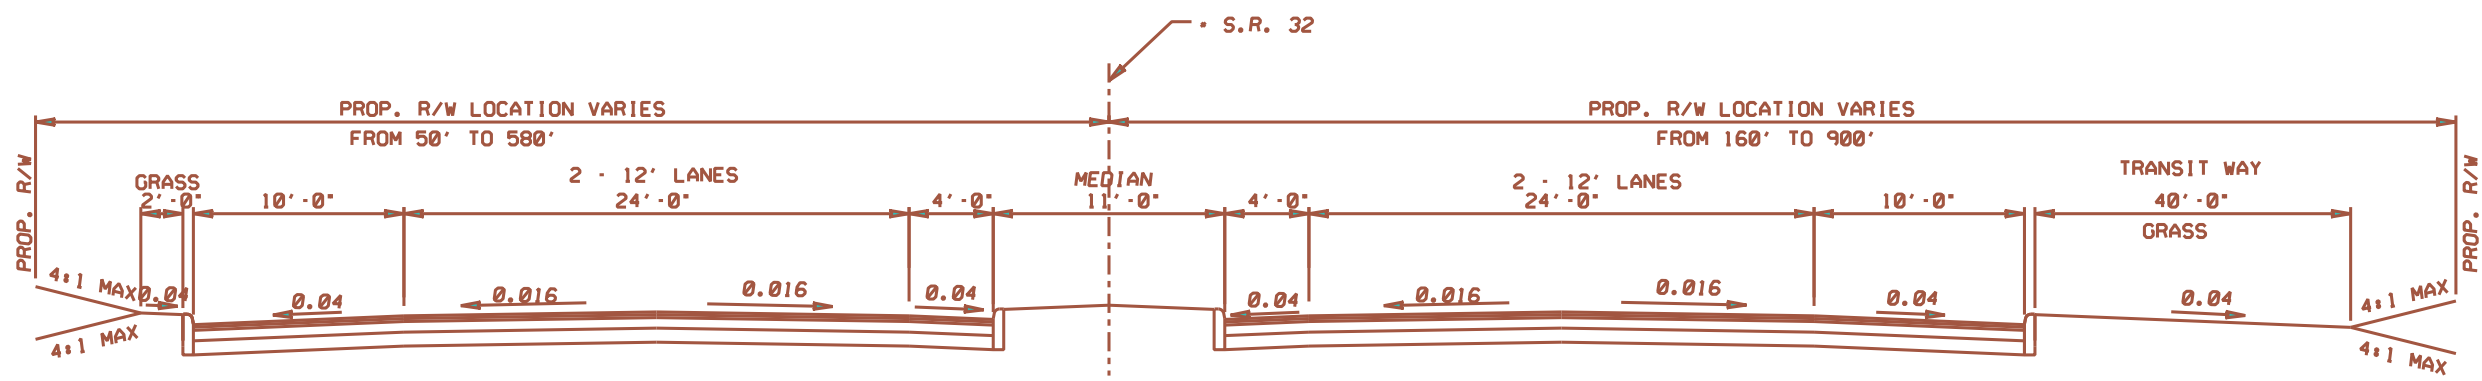

CONCEPTUAL TYPICAL SECTION - SEGMENT 3  
 PROFILE @5.00% MAX  
 ANCOR CONNECTOR TO MT. CARMEL - TOBASCO ROAD

