



LEGEND

- | | | | |
|--------|---|--|--|
| Ex R/W | = Existing Right-of-Way | | = Proposed Sidewalk |
| Ex U | = Existing Utility Easement | | = Proposed Tree Buffer Area |
| Ex SH | = Existing Standard Highway Easement | | = Potential Indiana Bat/Northern Long-Eared Bat Roost Tree |
| SH | = Proposed Standard Highway Easement | | = Potential Northern Long-Eared Bat Roost Tree |
| TMP | = Proposed Temporary Right-of-Way | | = Potential Bat Maternity Roost Tree |
| | = Proposed Construction Limits | | = Environmental Assessment Site (Previously Cleared) |
| | = Proposed Duck Creek Road Extension Pavement | | = Stream |
| | = Proposed Resurfacing | | = Wetland |

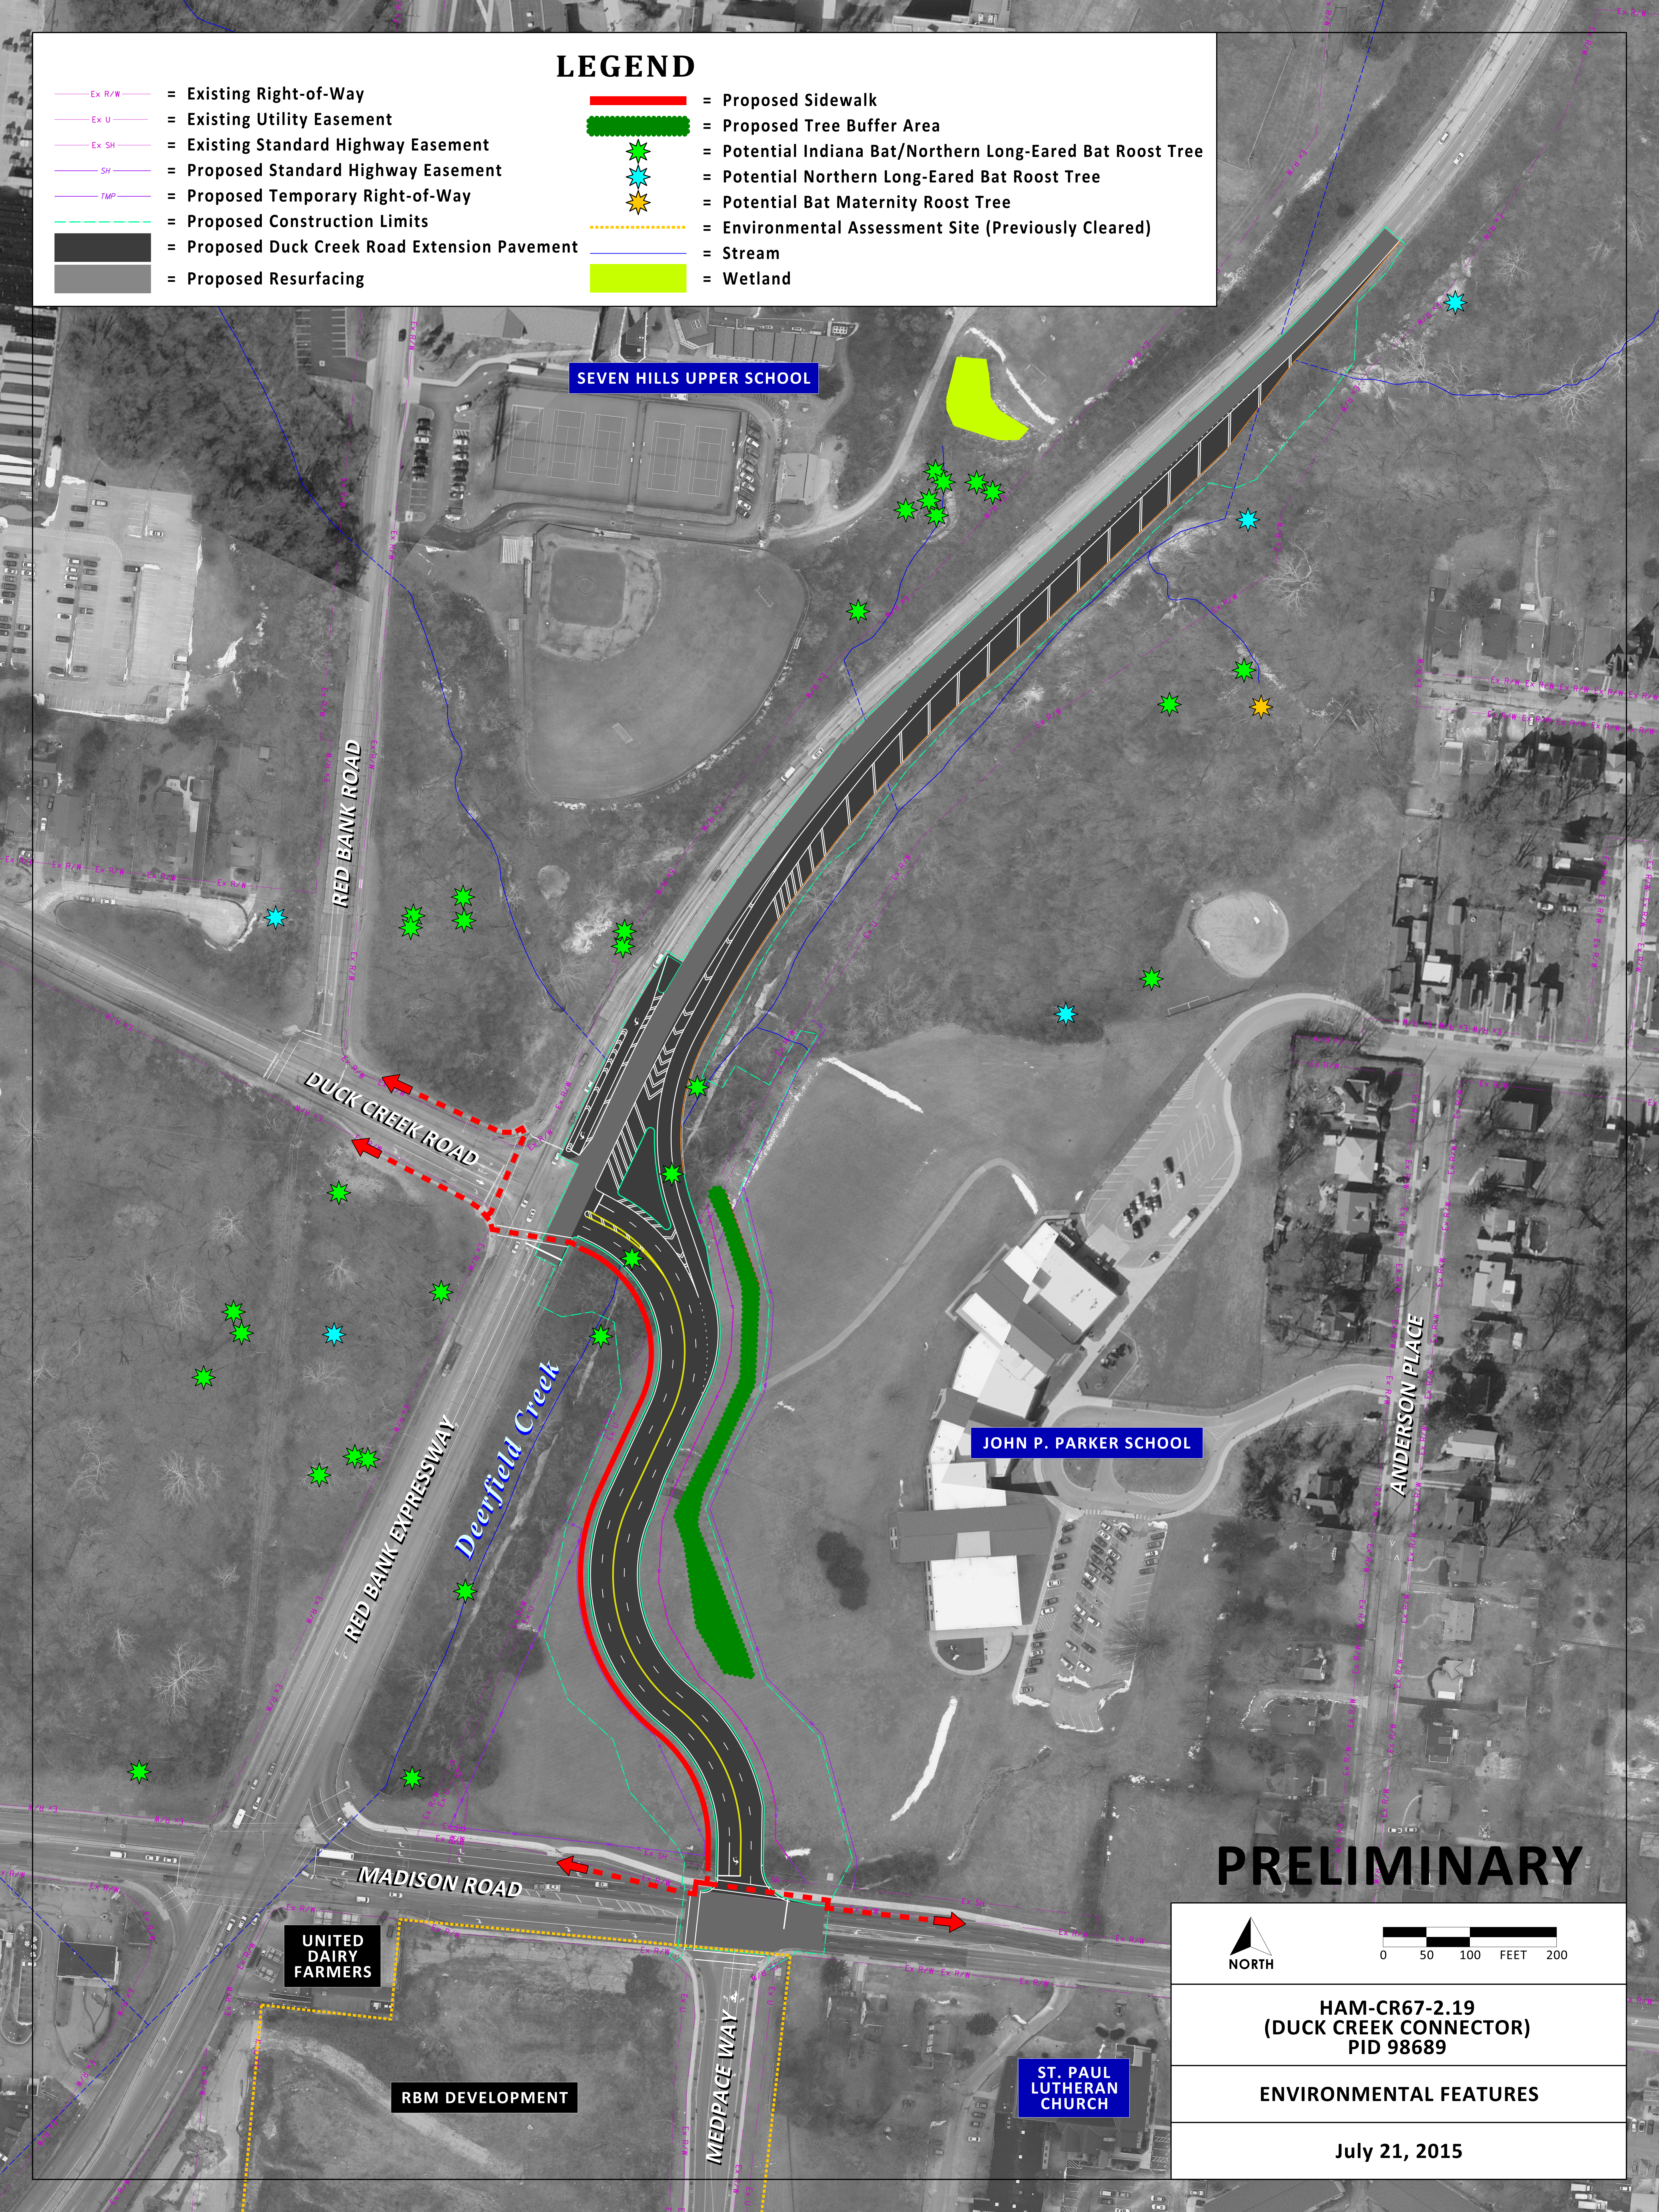

PRELIMINARY

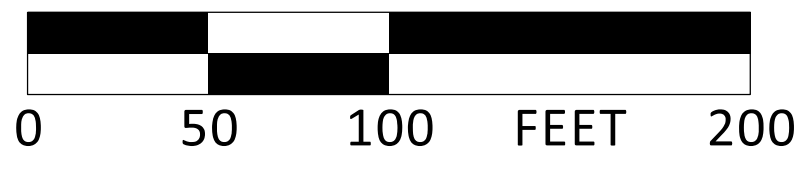

**HAM-CR67-2.19
(DUCK CREEK CONNECTOR)
PID 98689**

ENVIRONMENTAL FEATURES

July 21, 2015