


I

MADISON ROAD TYPICAL SECTION
East of Red Bank Road

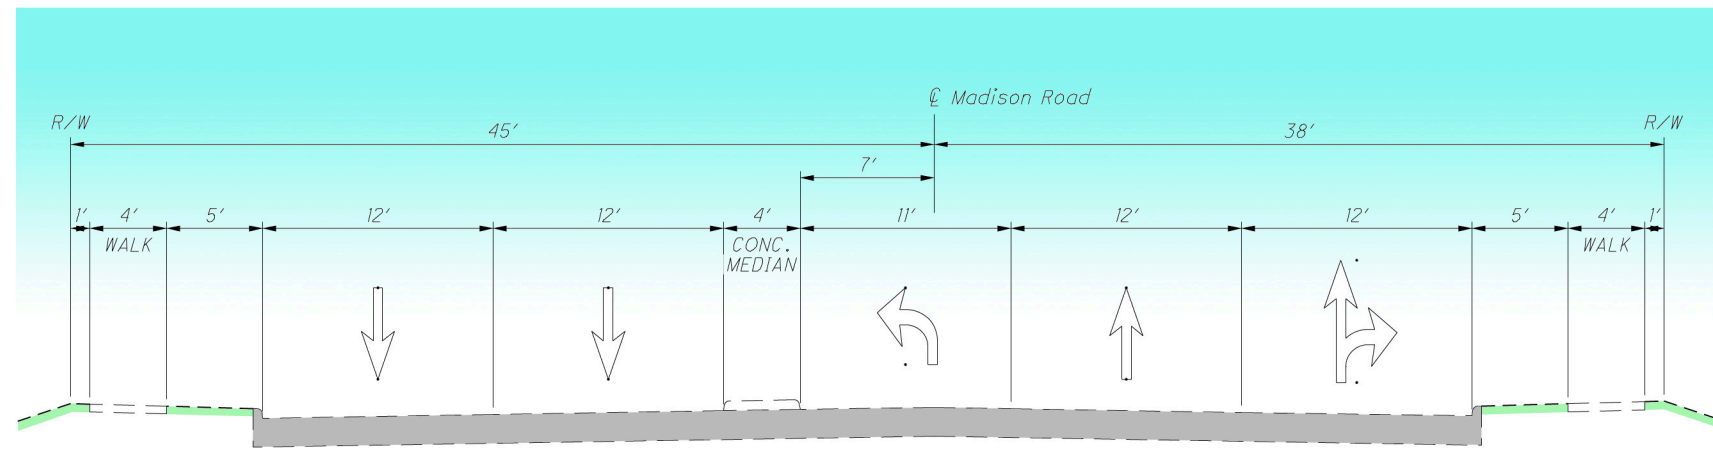

J

MADISON ROAD TYPICAL SECTION
West of Red Bank Road

