



CONCEPTUAL CONTRUCTION LIMITS
RED BANK EXPRESSWAY AND DUCK CREEK/MADISON
INTERSECTIONS
WITHOUT RELOCATED SR-32 SEGMENT 2-3

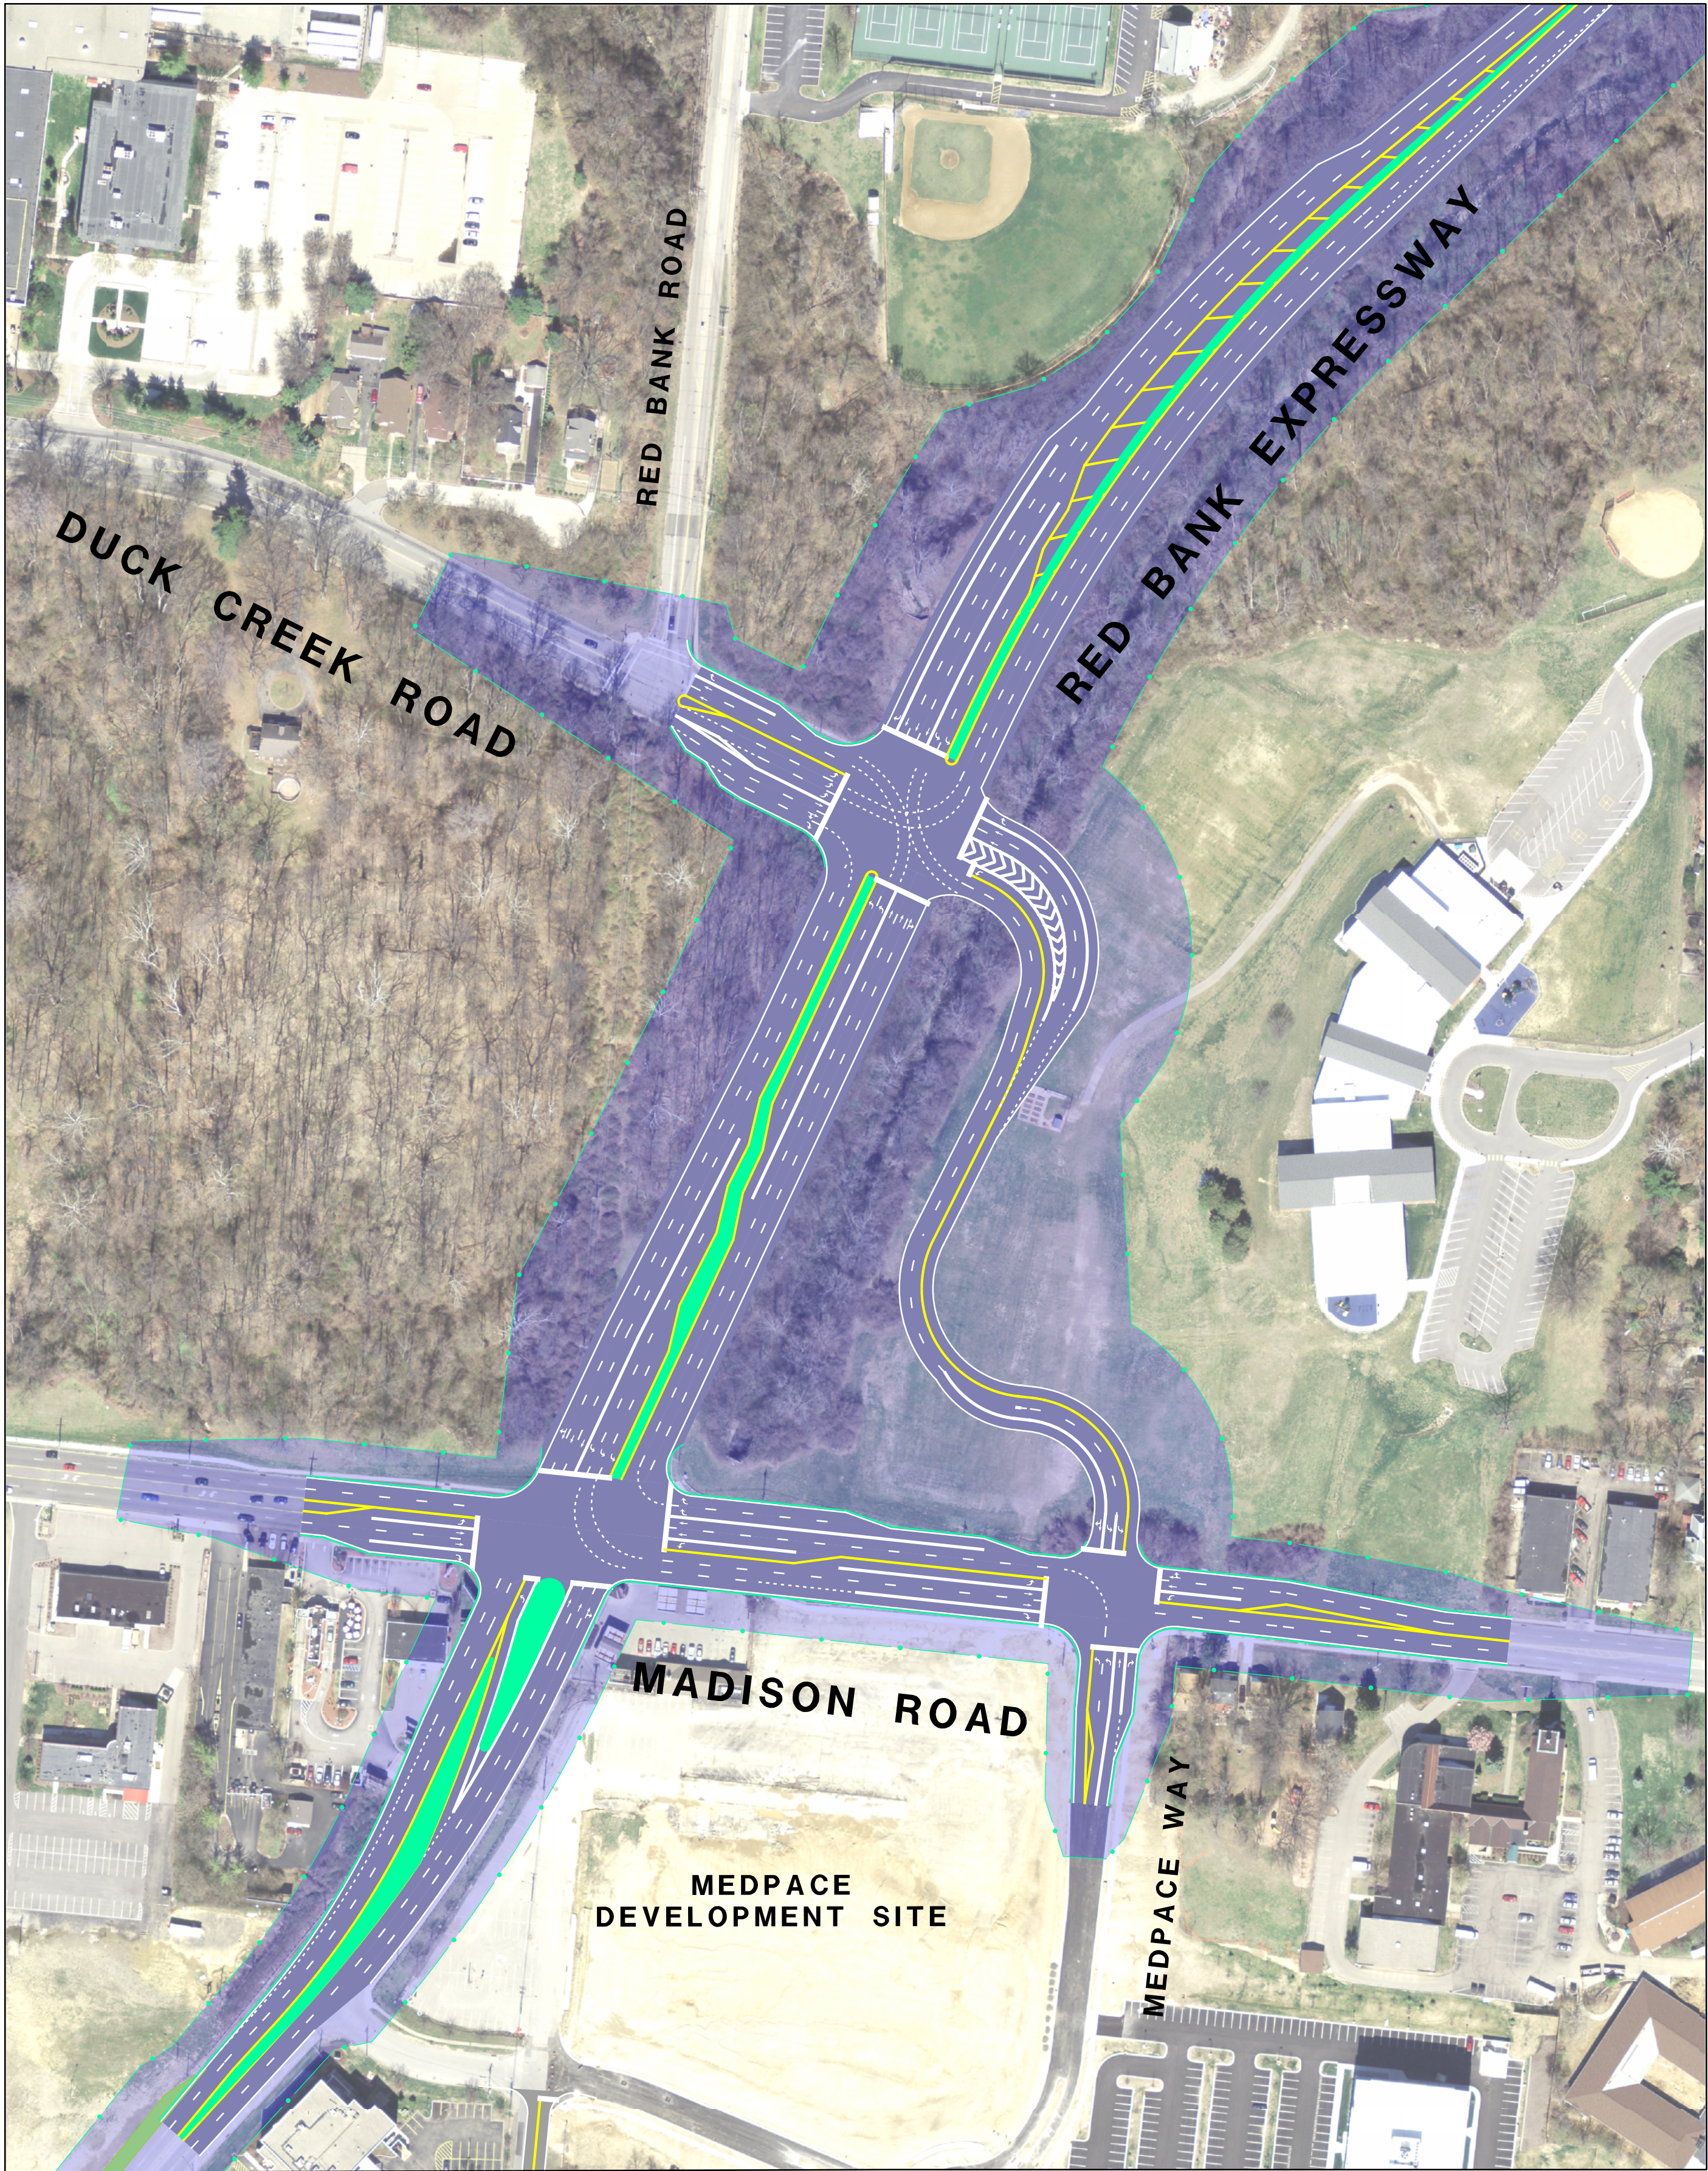

CONCEPTUAL CONTRUCTION LIMITS
RED BANK EXPRESSWAY AND DUCK CREEK/MADISON
INTERSECTIONS
WITH RELOCATED SR-32 SEGMENT 2-3

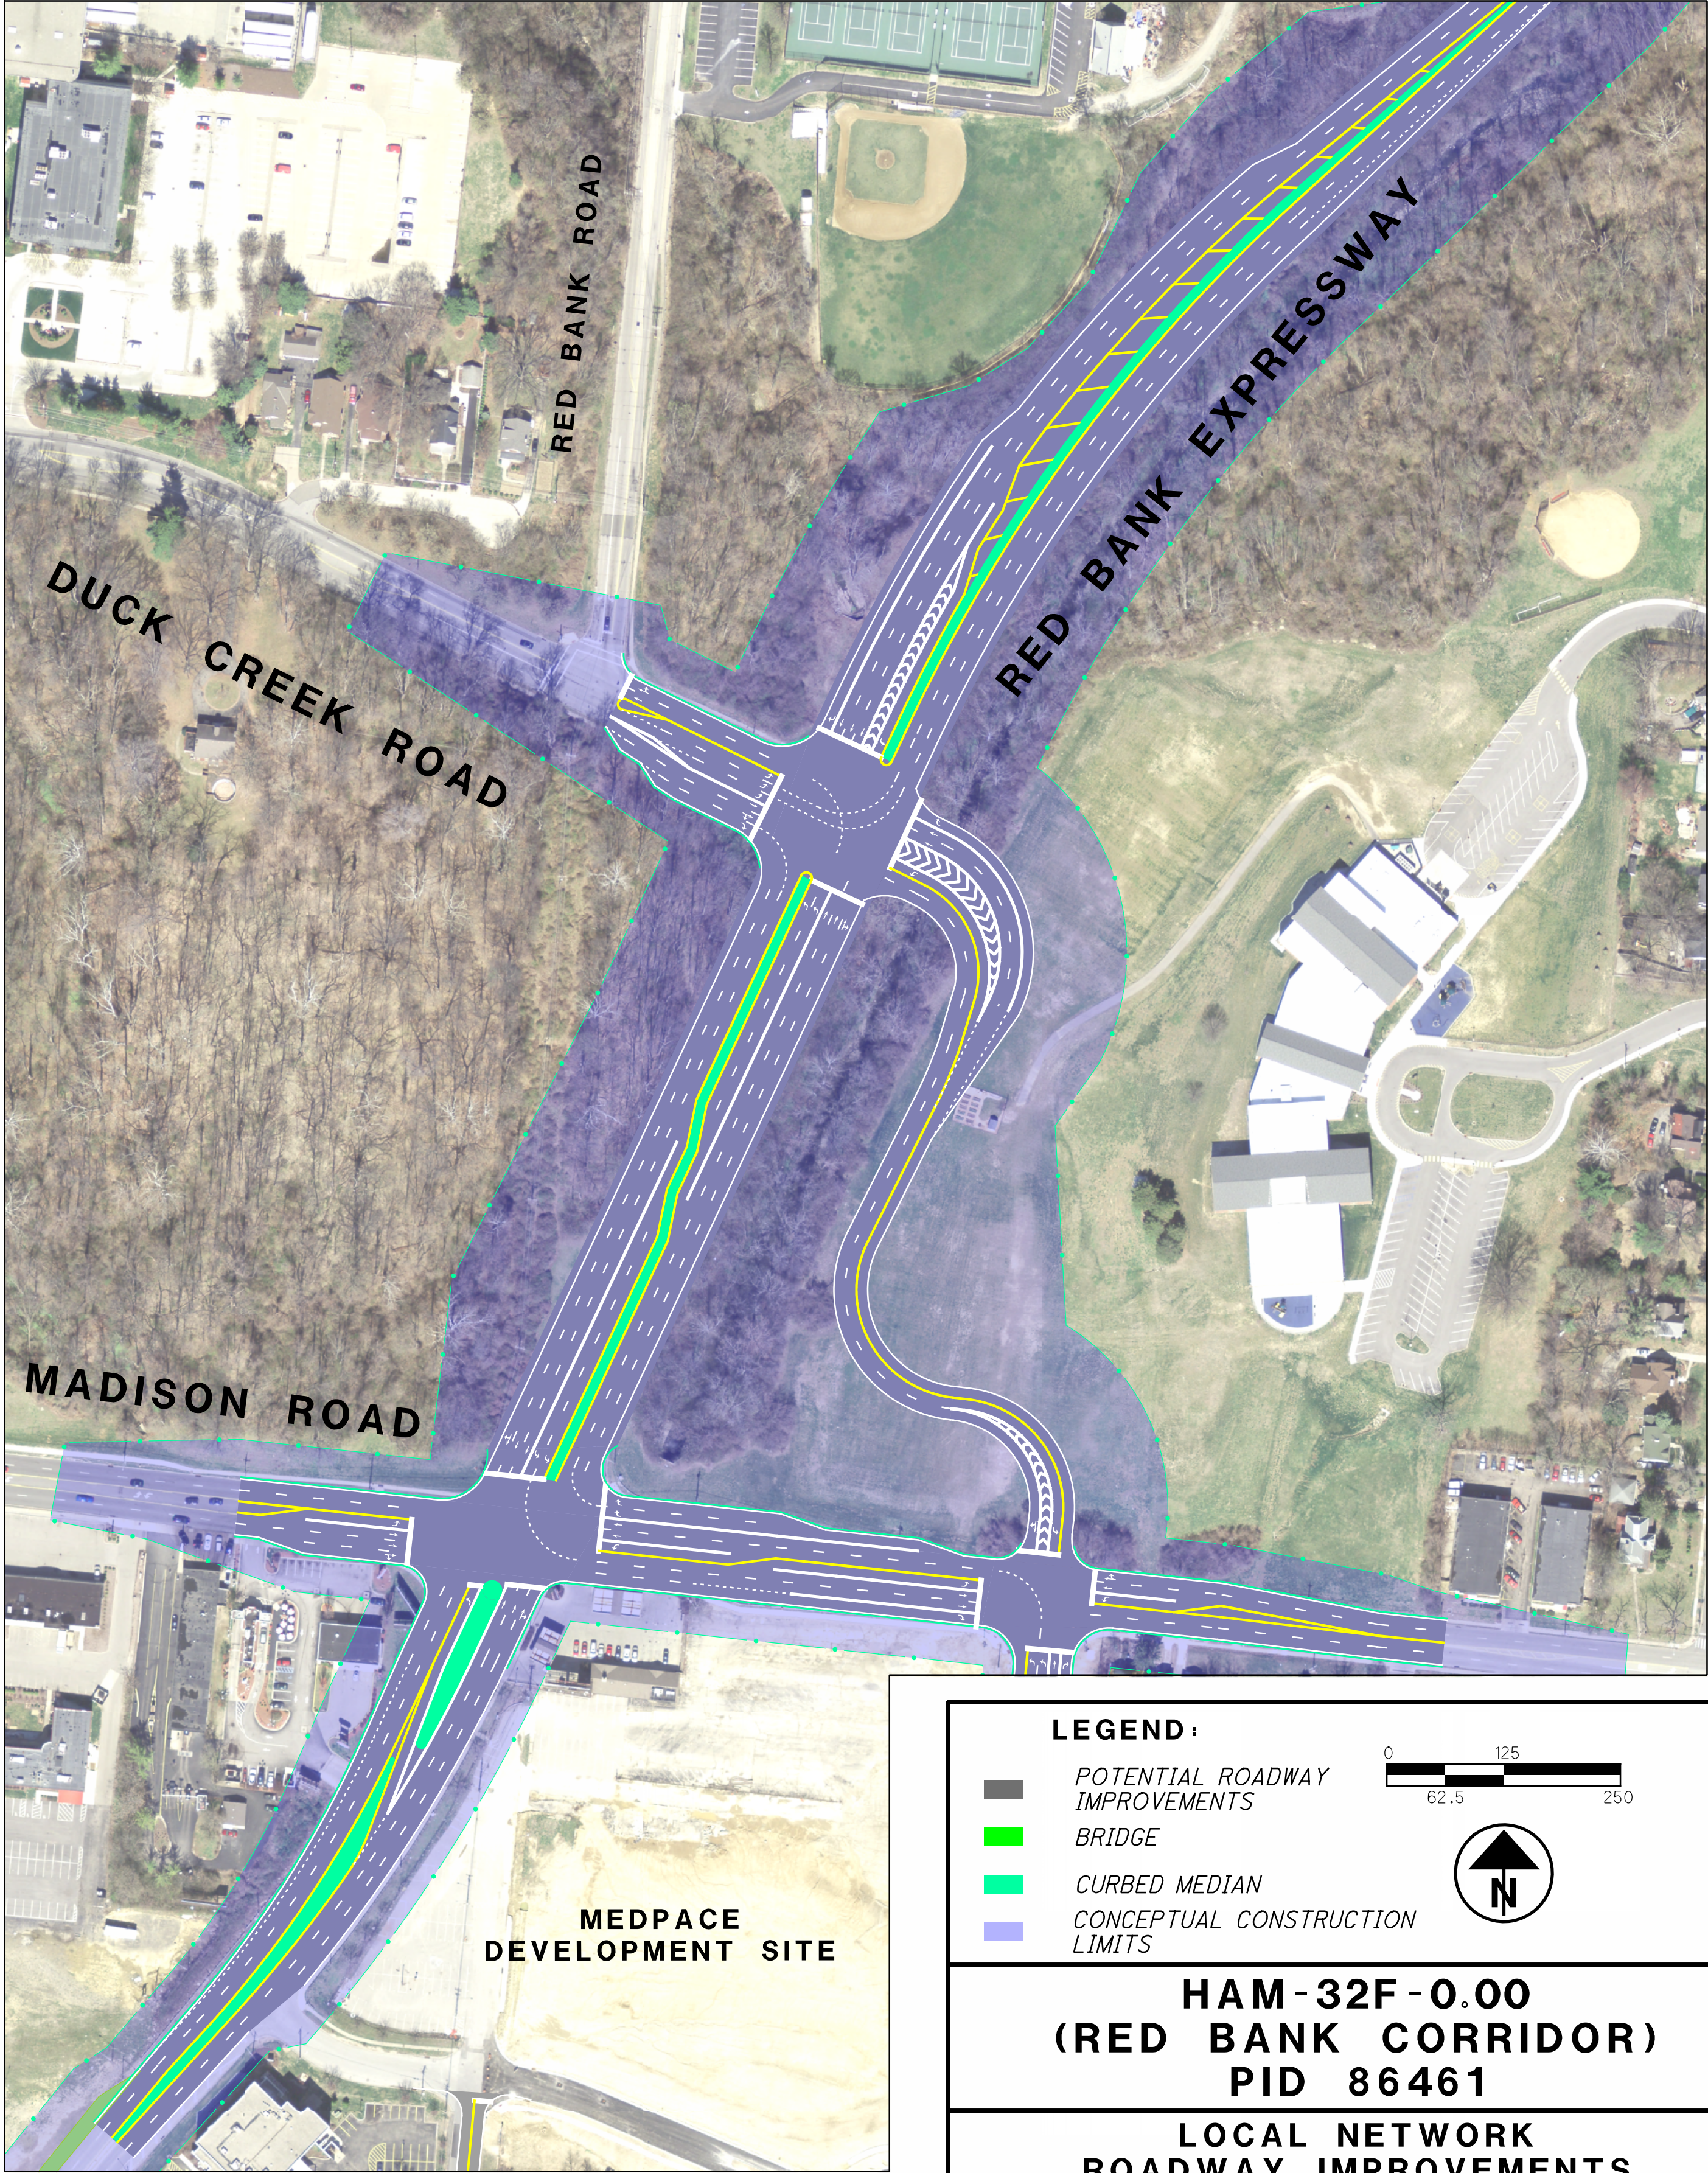

LEGEND:

- POTENTIAL ROADWAY IMPROVEMENTS
- BRIDGE
- CURBED MEDIAN
- CONCEPTUAL CONSTRUCTION LIMITS

0 125 250
62.5

**HAM-32F-0.00
(RED BANK CORRIDOR)
PID 86461**

**LOCAL NETWORK
ROADWAY IMPROVEMENTS
SEPTEMBER 2013**