
## RED BANK EXPRESSWAY WIDENING RED BANK EXPRESSWAY AND DUCK CREEK/MADISON INTERSECTIONS WITHOUT RELOCATED SR-32 SEGMENT 2-3

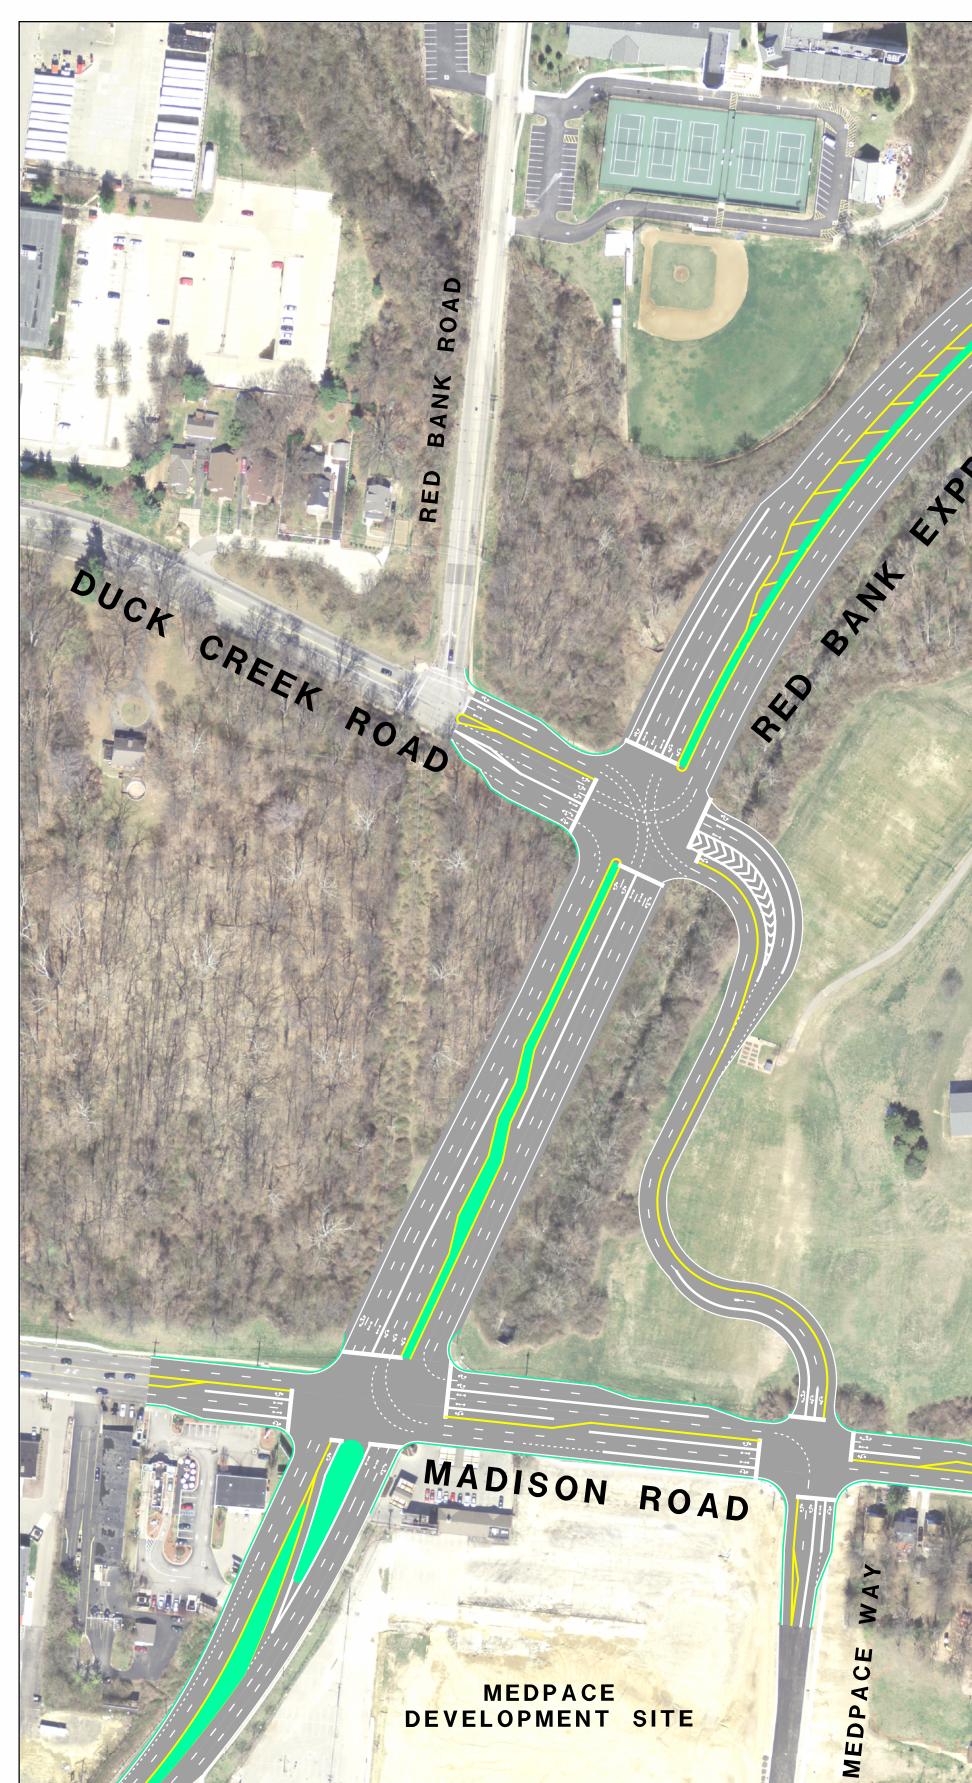

 $\bigcirc$ 

 $\bigcirc$ 

 $\bigcirc$ 

 $\bigcirc$ 

## 4 PRUSSINA 4



RED BANK EXPRESSWAY WIDENING RED BANK EXPRESSWAY AND DUCK CREEK/MADISON INTERSECTIONS WITH RELOCATED SR-32 SEGMENT 2-3